




Grundriss 2.OG BF2 oben_M 1:200

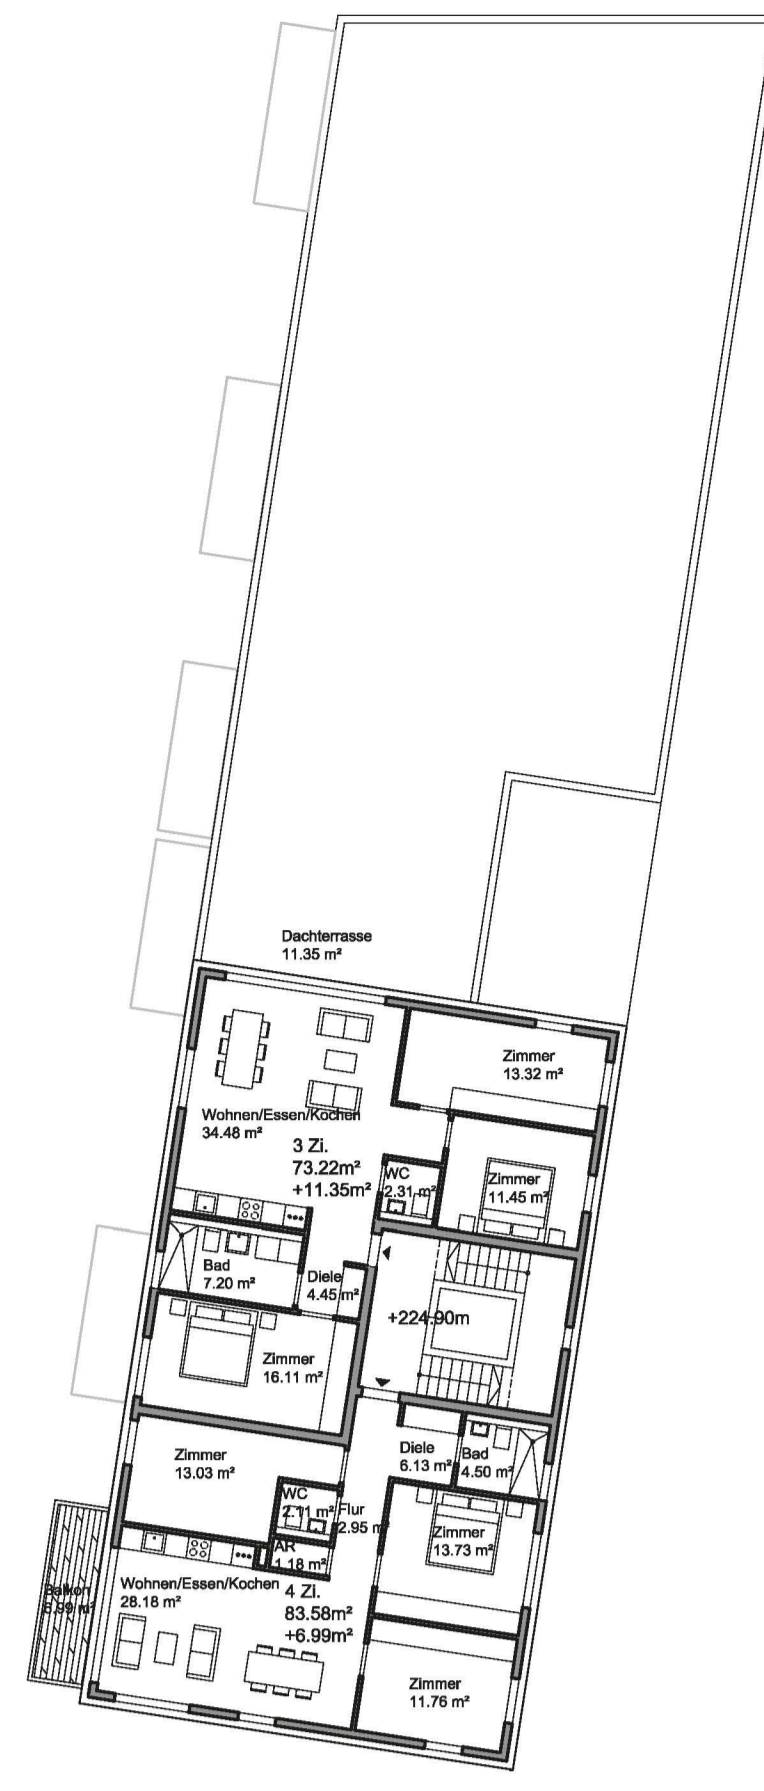

Grundriss 3.OG BF2 oben_M 1:200

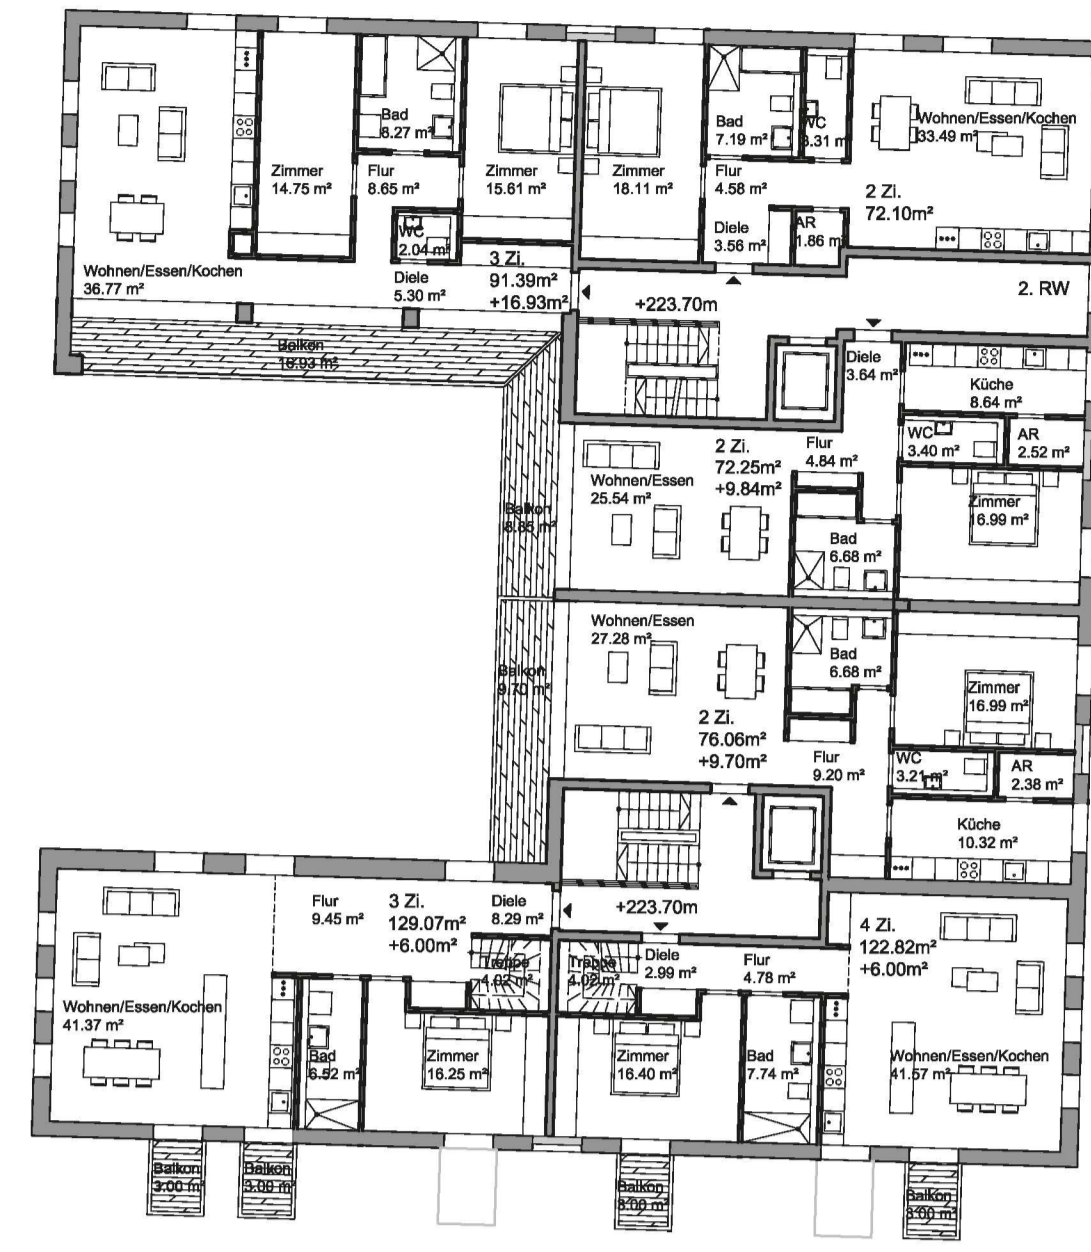

Grundriss 3.OG Gärtchen_M 1:200

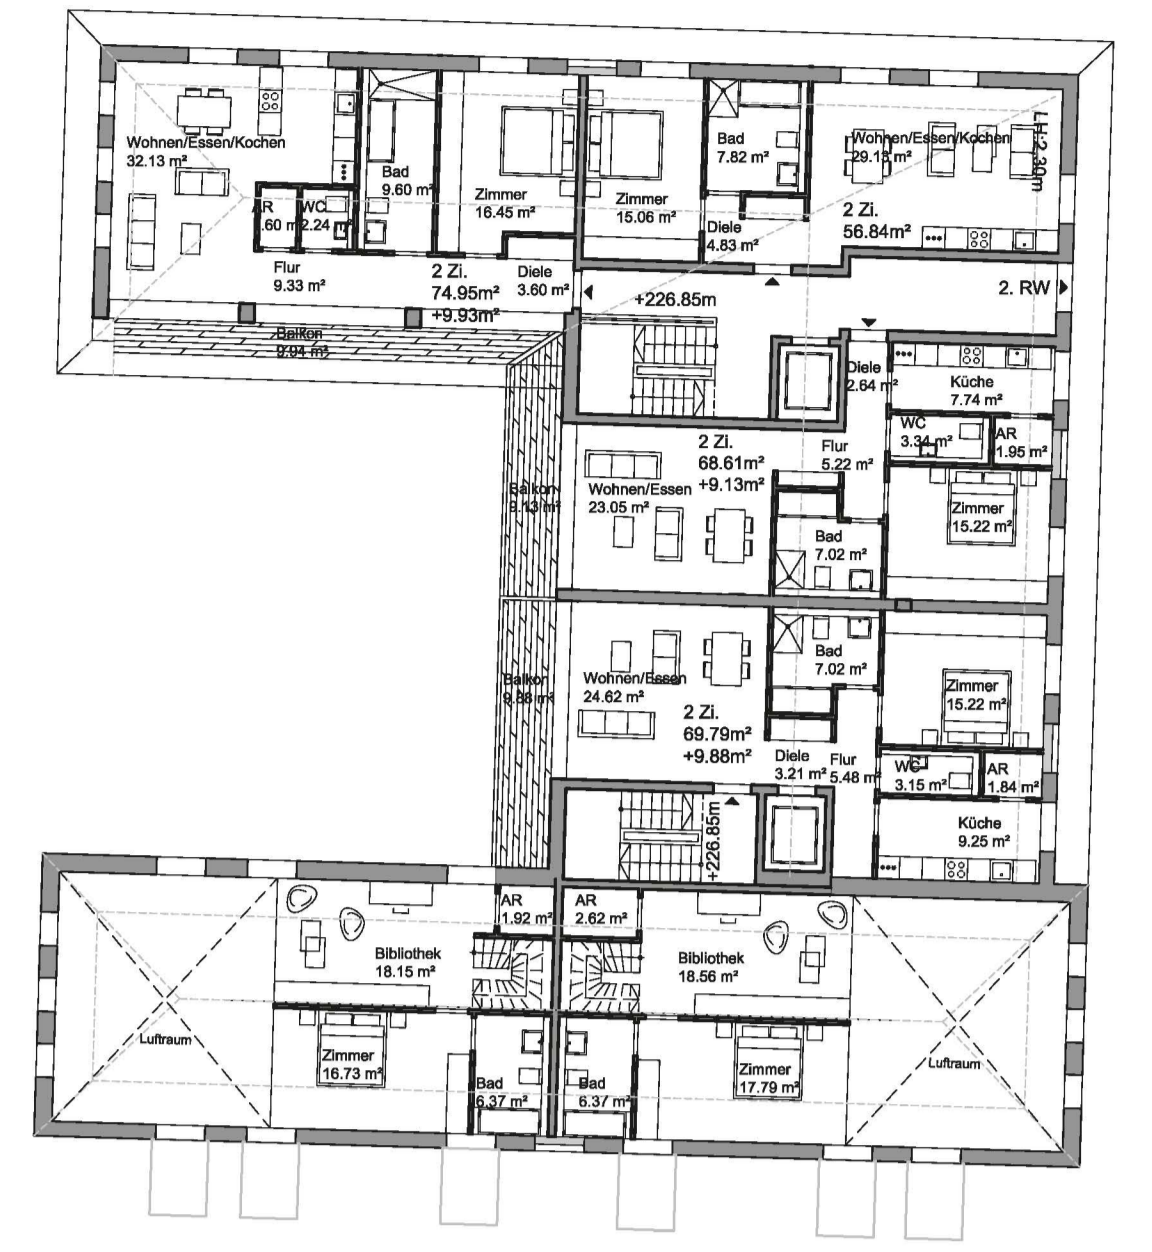

Grundriss 4.OG Gärtchen_M 1:200



Grundriss 1.Obergeschoss BF2 oben_Ebene 215,60 / 216,50_M 1:200



Grundriss 2.OG BF2 oben_M 1:200



Schnitt BF2_Nord Süd_Blickrichtung BF3_M 1:200



Ansicht BF2 + BF3 Robert-Koch Strasse_M 1:200